


TO MARYLAND

US 113 NORTH / SOUTH STUDY


TO GEORGETOWN

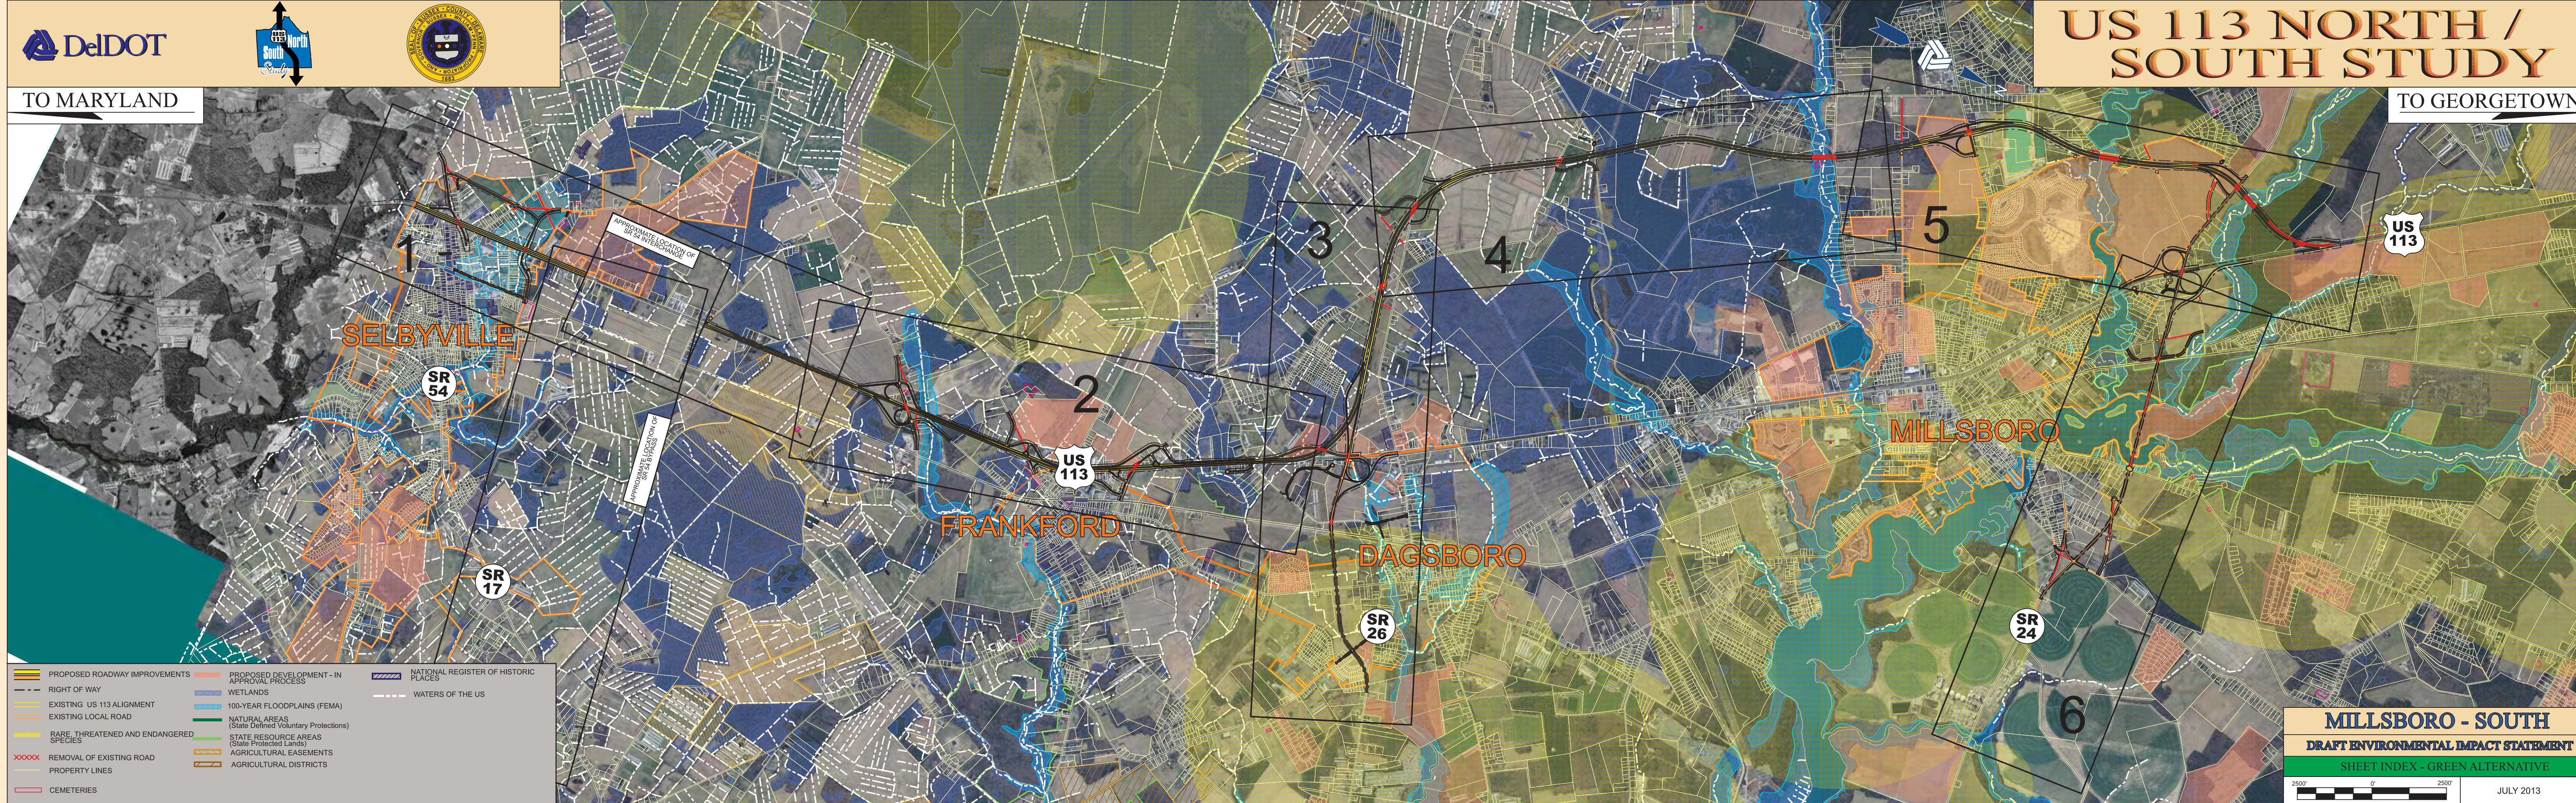


MILLSBORO - SOUTH

DRAFT ENVIRONMENTAL IMPACT STATEMENT

SHEET INDEX - GREEN ALTERNATIVE

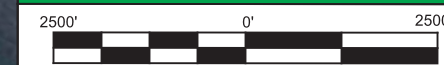

JULY 2013

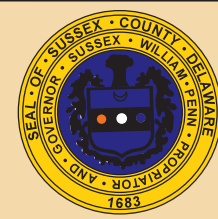


TO MARYLAND

**WORK IN
PROGRESS**

US 113 NORTH / SOUTH STUDY

**WORK IN
PROGRESS**

TO GEORGETOWN

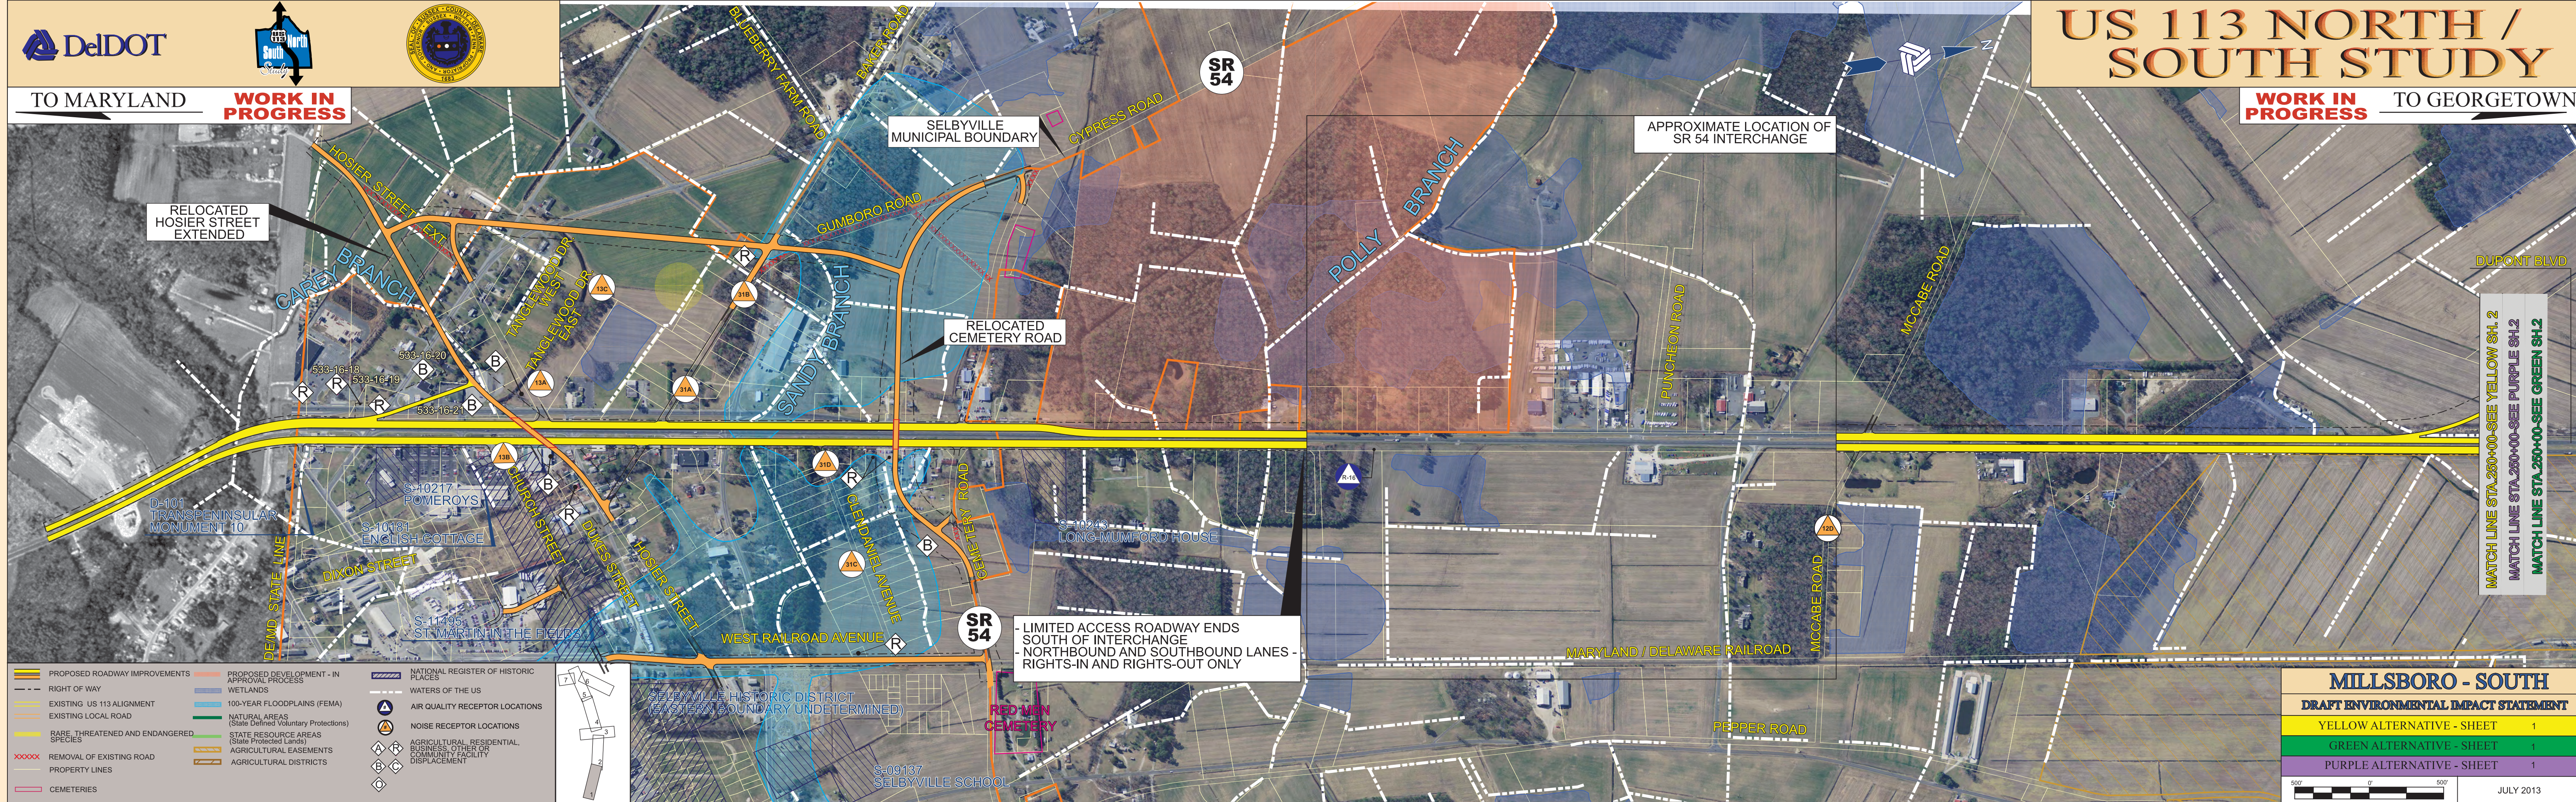

APPROXIMATE LOCATION OF
SR 54 INTERCHANGE

SELBYVILLE
MUNICIPAL BOUNDARY


RELOCATED
CEMETERY ROAD

RELOCATED
HOSIER STREET
EXTENDED


- LIMITED ACCESS ROADWAY ENDS
SOUTH OF INTERCHANGE
- NORTHBOUND AND SOUTHBOUND LANES -
RIGHTS-IN AND RIGHTS-OUT ONLY


MATCH LINE STA. 250+00-SEE YELLOW SH. 2
MATCH LINE STA. 250+00-SEE PURPLE SH. 2
MATCH LINE STA. 250+00-SEE GREEN SH. 2

- PROPOSED ROADWAY IMPROVEMENTS
- RIGHT OF WAY
- EXISTING US 113 ALIGNMENT
- EXISTING LOCAL ROAD
- RARE, THREATENED AND ENDANGERED SPECIES
- REMOVAL OF EXISTING ROAD
- PROPERTY LINES
- CEMETERIES
- PROPOSED DEVELOPMENT - IN APPROVAL PROCESS
- WETLANDS
- 100-YEAR FLOODPLAINS (FEMA)
- NATURAL AREAS (State Defined Voluntary Protections)
- STATE RESOURCE AREAS (State Protected Lands)
- AGRICULTURAL EASEMENTS
- AGRICULTURAL DISTRICTS
- NATIONAL REGISTER OF HISTORIC PLACES
- WATERS OF THE US
- AIR QUALITY RECEPTOR LOCATIONS
- NOISE RECEPTOR LOCATIONS
- AGRICULTURAL, RESIDENTIAL, BUSINESS, OTHER OR COMMUNITY FACILITY DISPLACEMENT

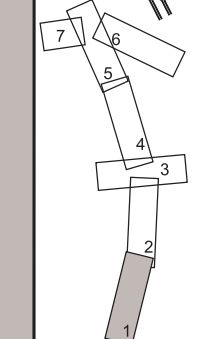

MILLSBORO - SOUTH	
DRAFT ENVIRONMENTAL IMPACT STATEMENT	
YELLOW ALTERNATIVE - SHEET	1
GREEN ALTERNATIVE - SHEET	1
PURPLE ALTERNATIVE - SHEET	1
500' 0' 500'	
JULY 2013	

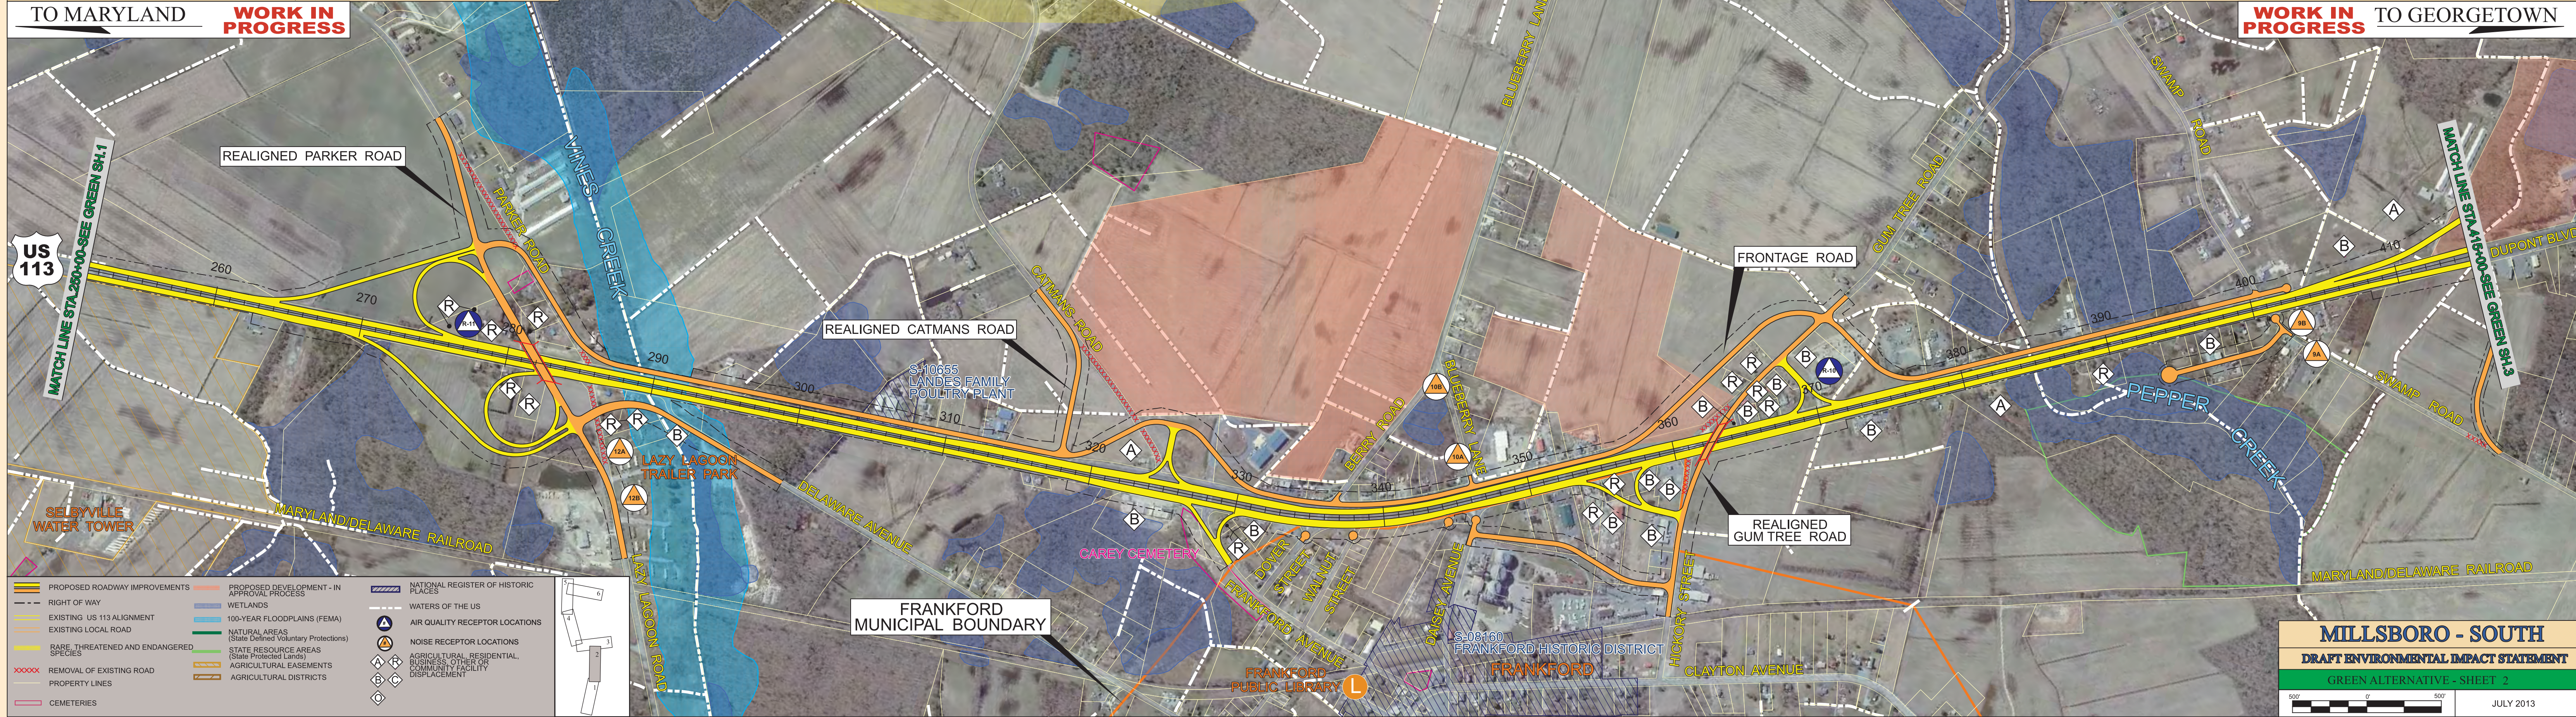

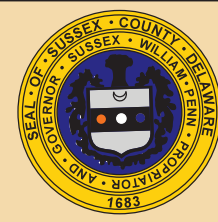

S-09136
INDIAN RIVER
HIGH SCHOOL


TO BETHANY

WORK IN
PROGRESS



US 113 NORTH / SOUTH STUDY

WORK IN
PROGRESS

TO MARYLAND

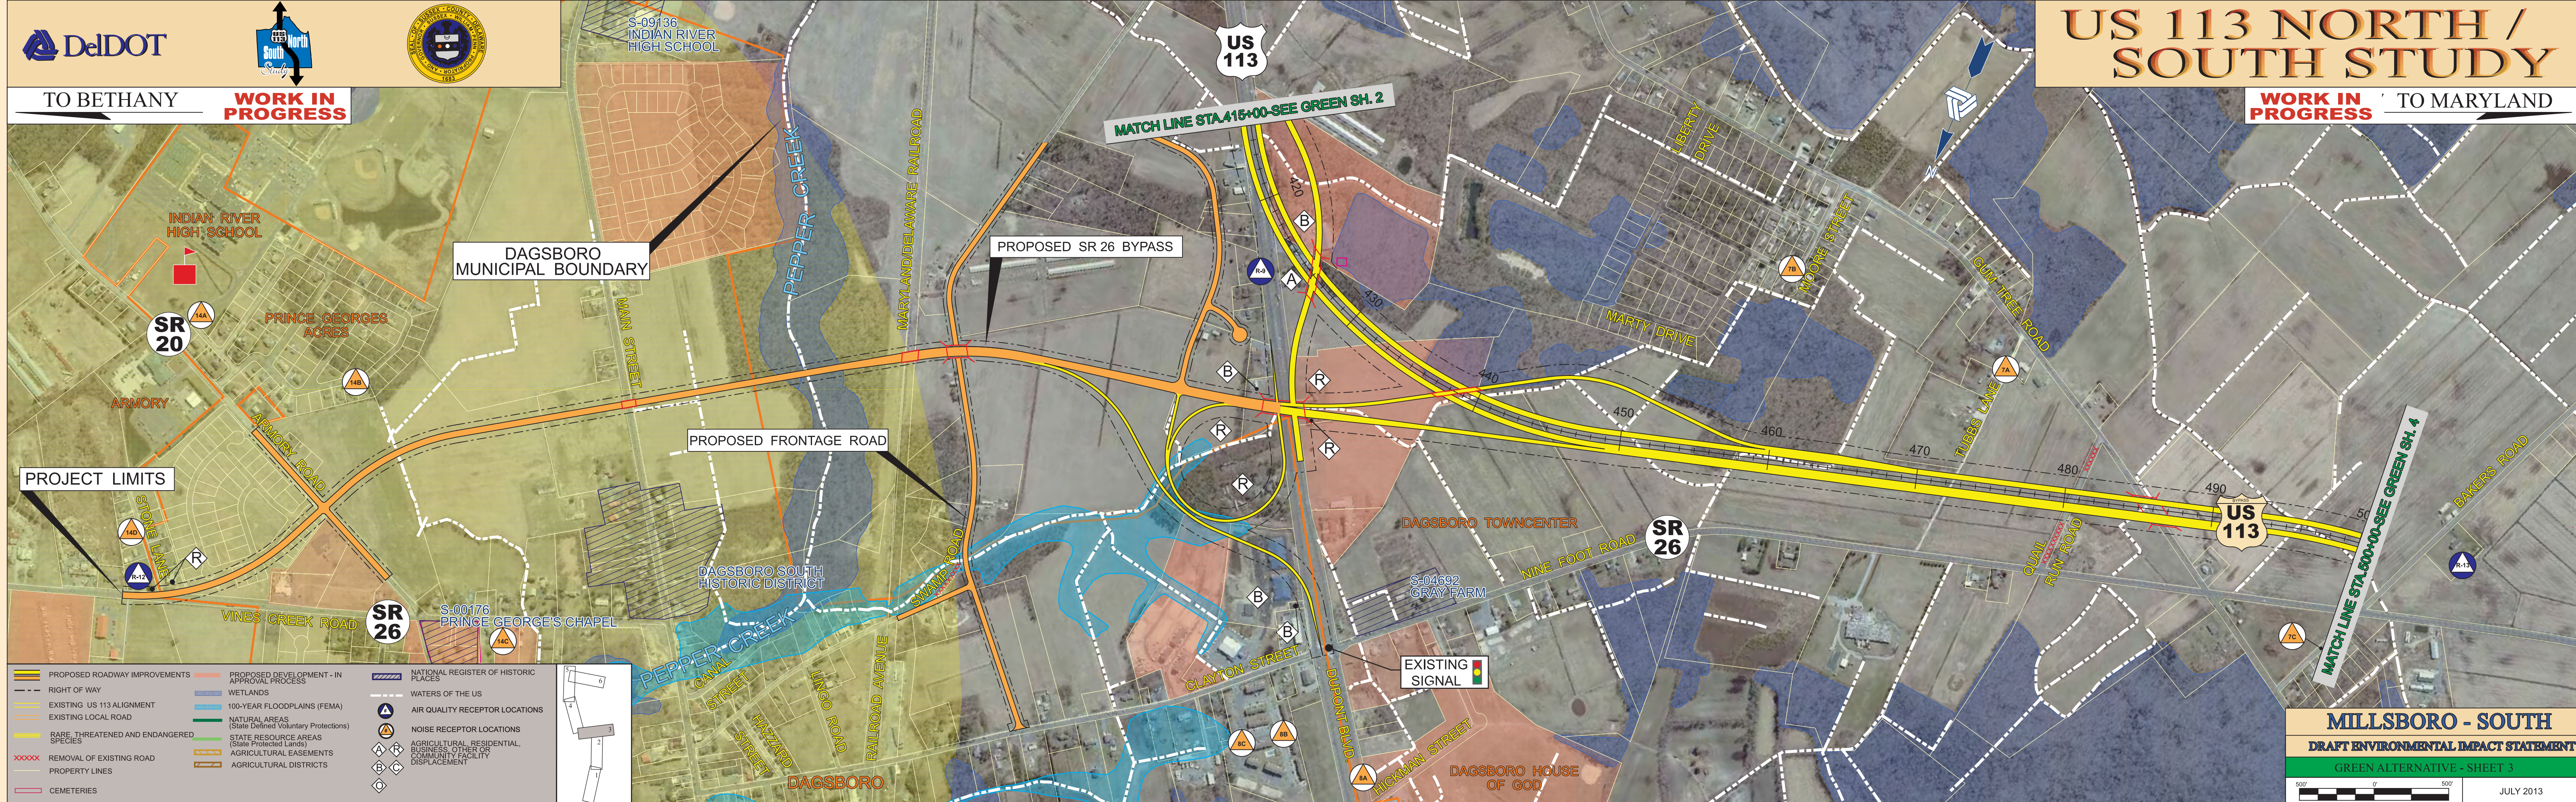



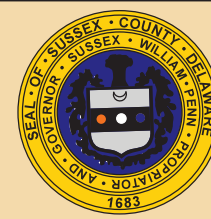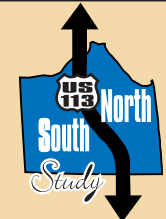

TO MARYLAND
WORK IN PROGRESS

US 113 NORTH / SOUTH STUDY

WORK IN PROGRESS TO GEORGETOWN



MILLSBORO
MUNICIPAL BOUNDARY

PROJECT LIMITS -
JOINS GEORGETOWN SECTION


MILLSBORO - SOUTH

DRAFT ENVIRONMENTAL IMPACT STATEMENT

GREEN ALTERNATIVE - SHEET 5



JULY 2013

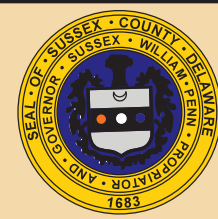

TO MARYLAND

**WORK IN
PROGRESS**

US 113 NORTH / SOUTH STUDY

**WORK IN
PROGRESS**

TO REHOBOTH

